



KALWALL HC-2000 PROJECT-IN THERMAL BREAK WINDOW

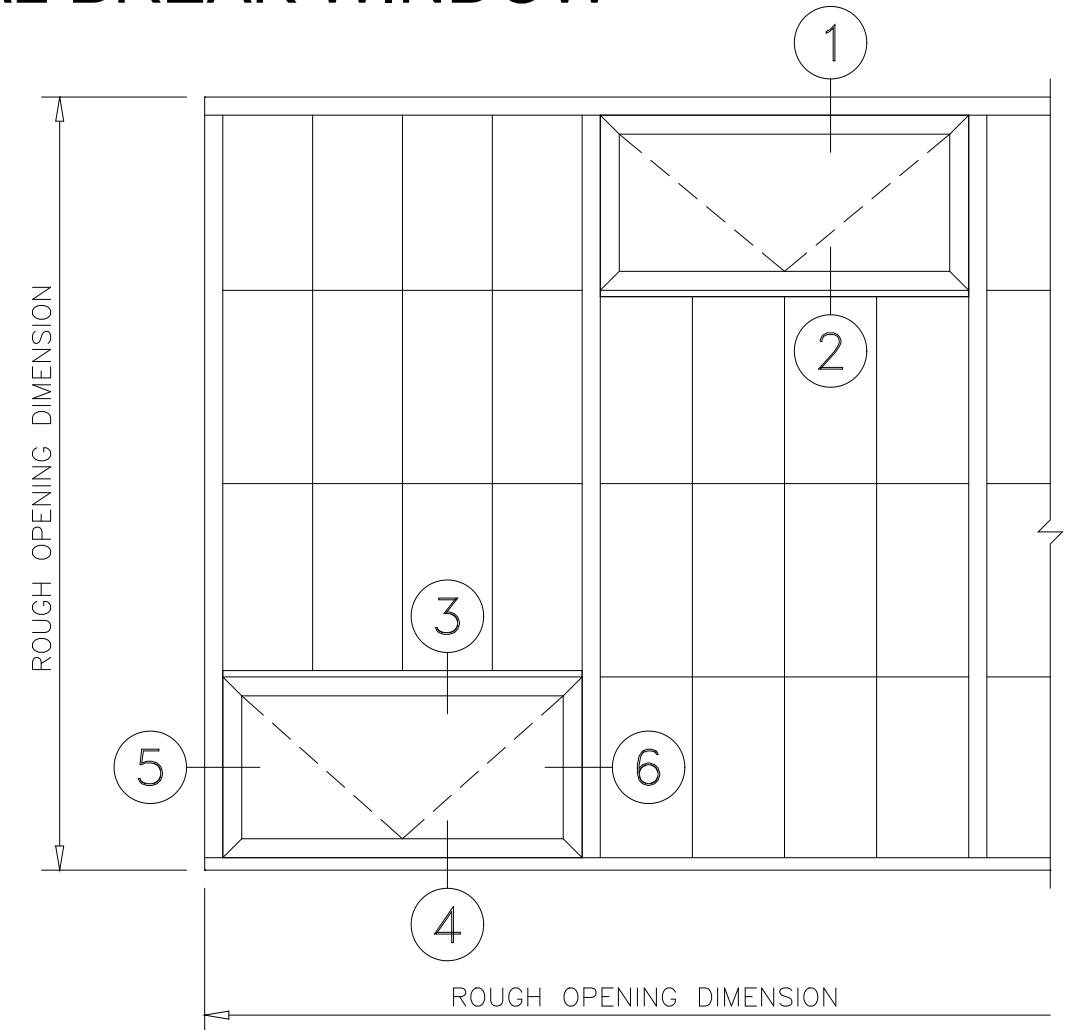

WALL ELEVATION

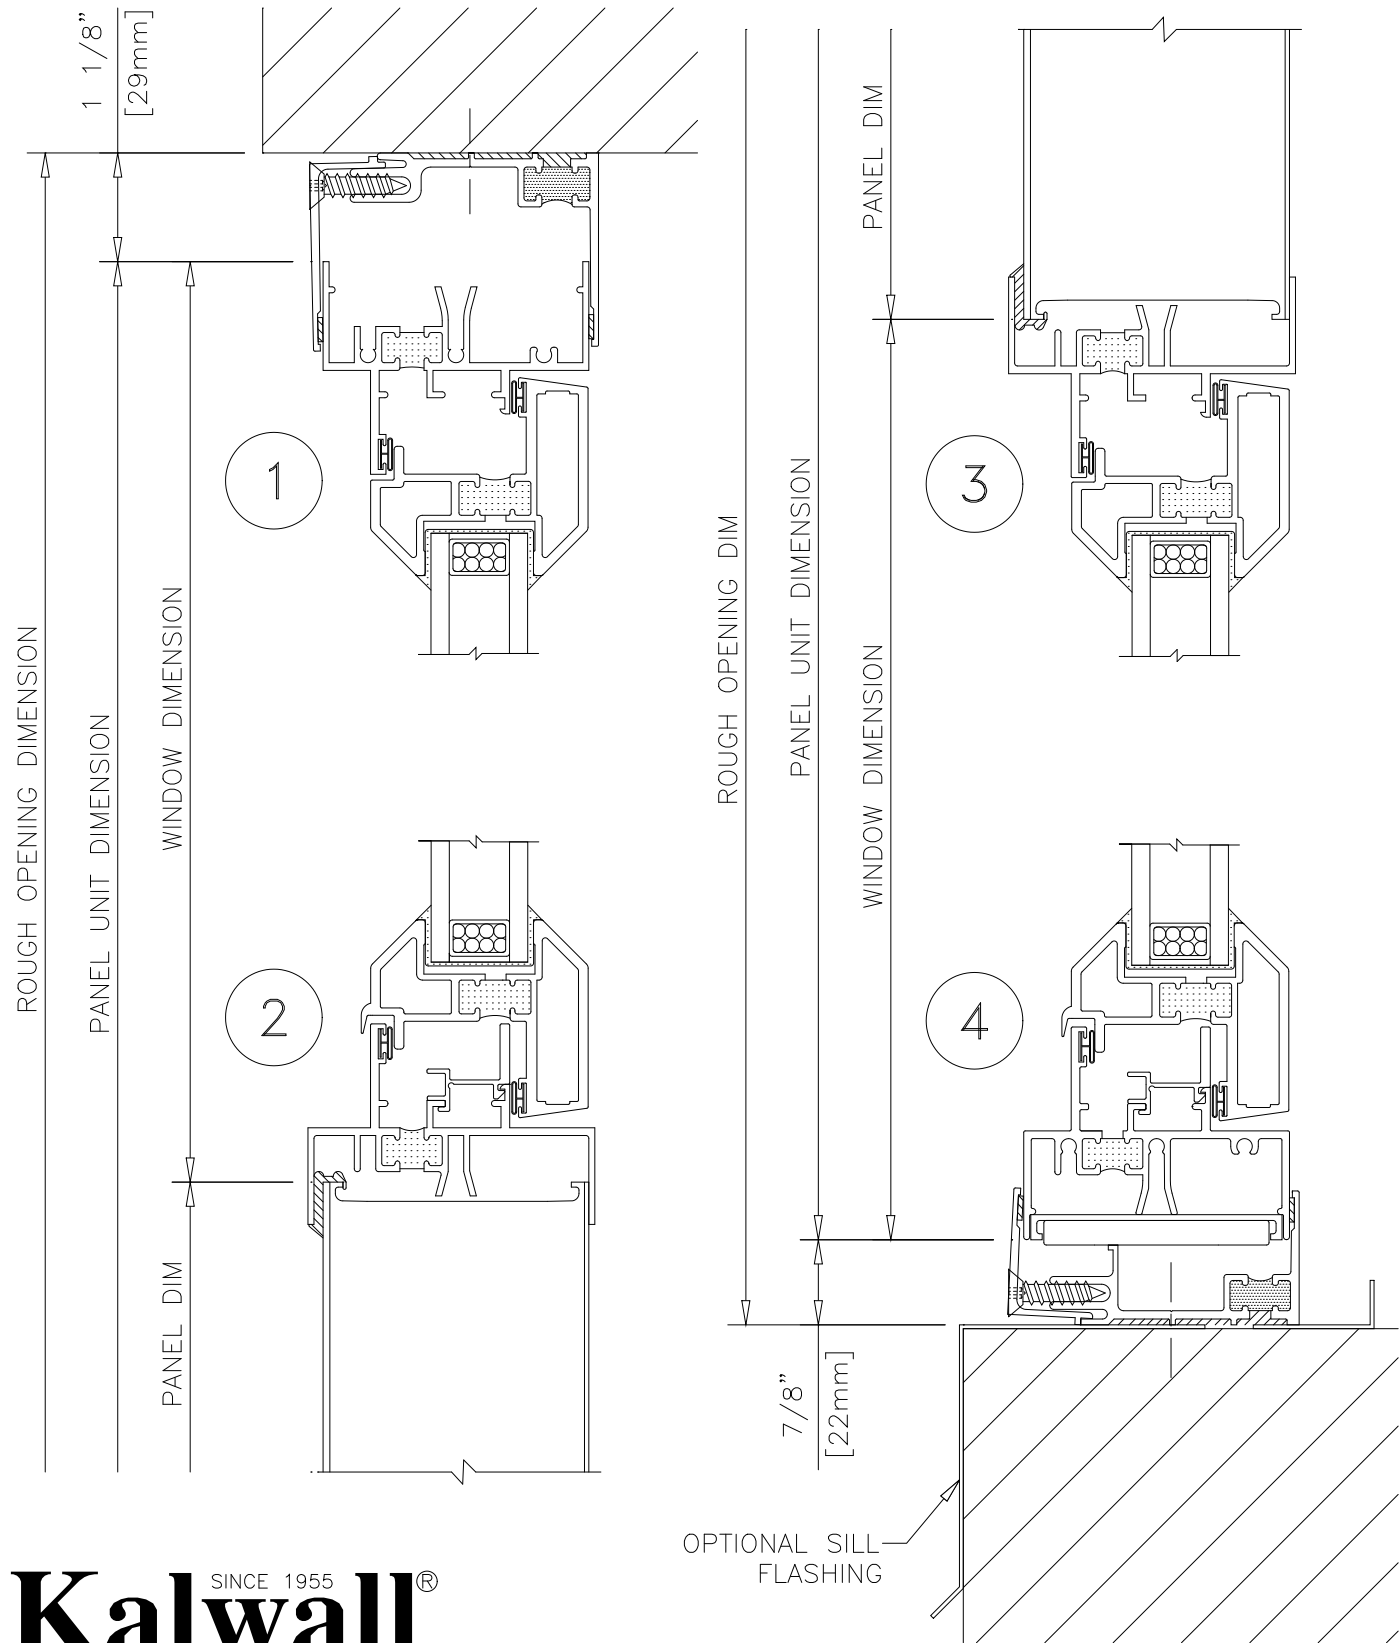