
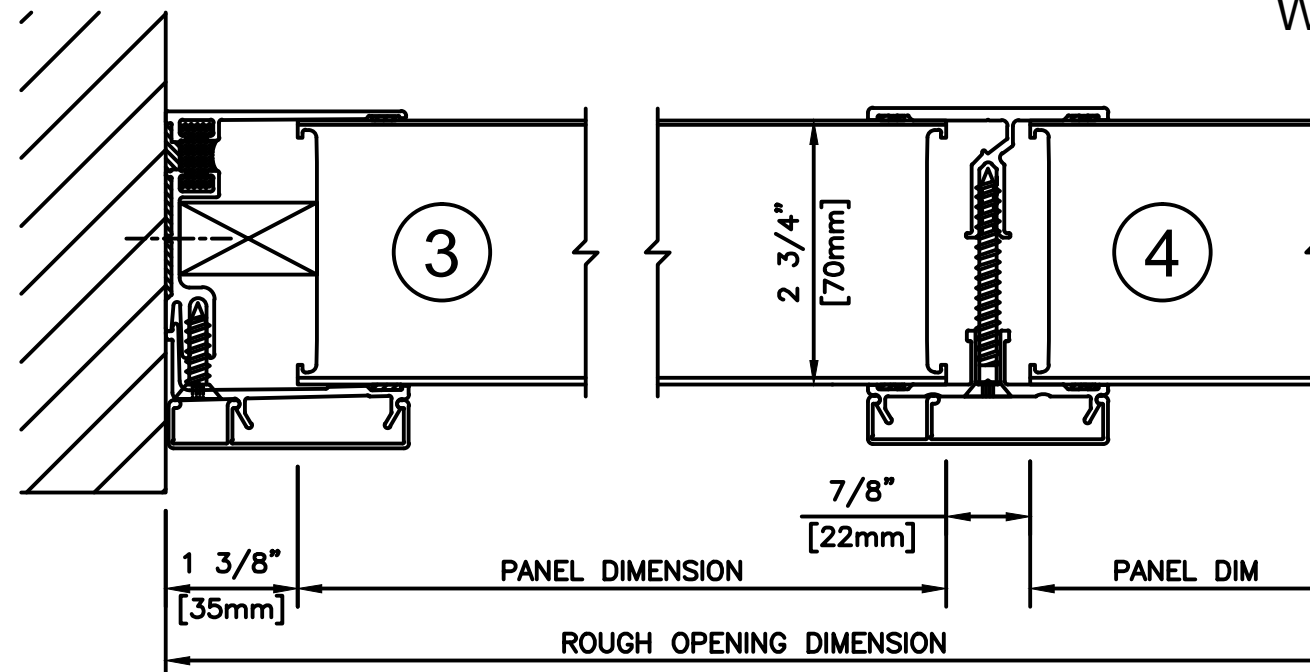
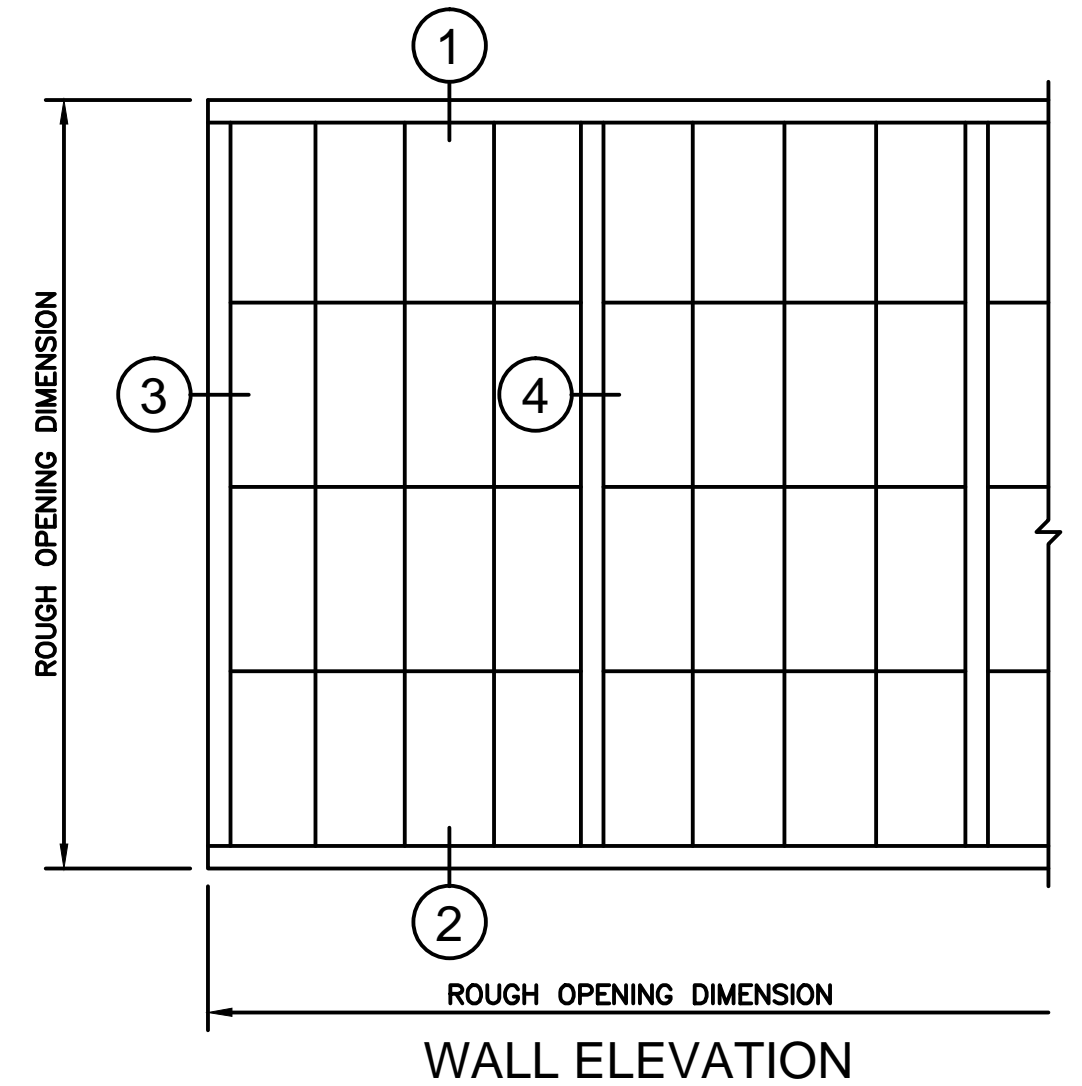


SNAP ON COVER SYSTEM

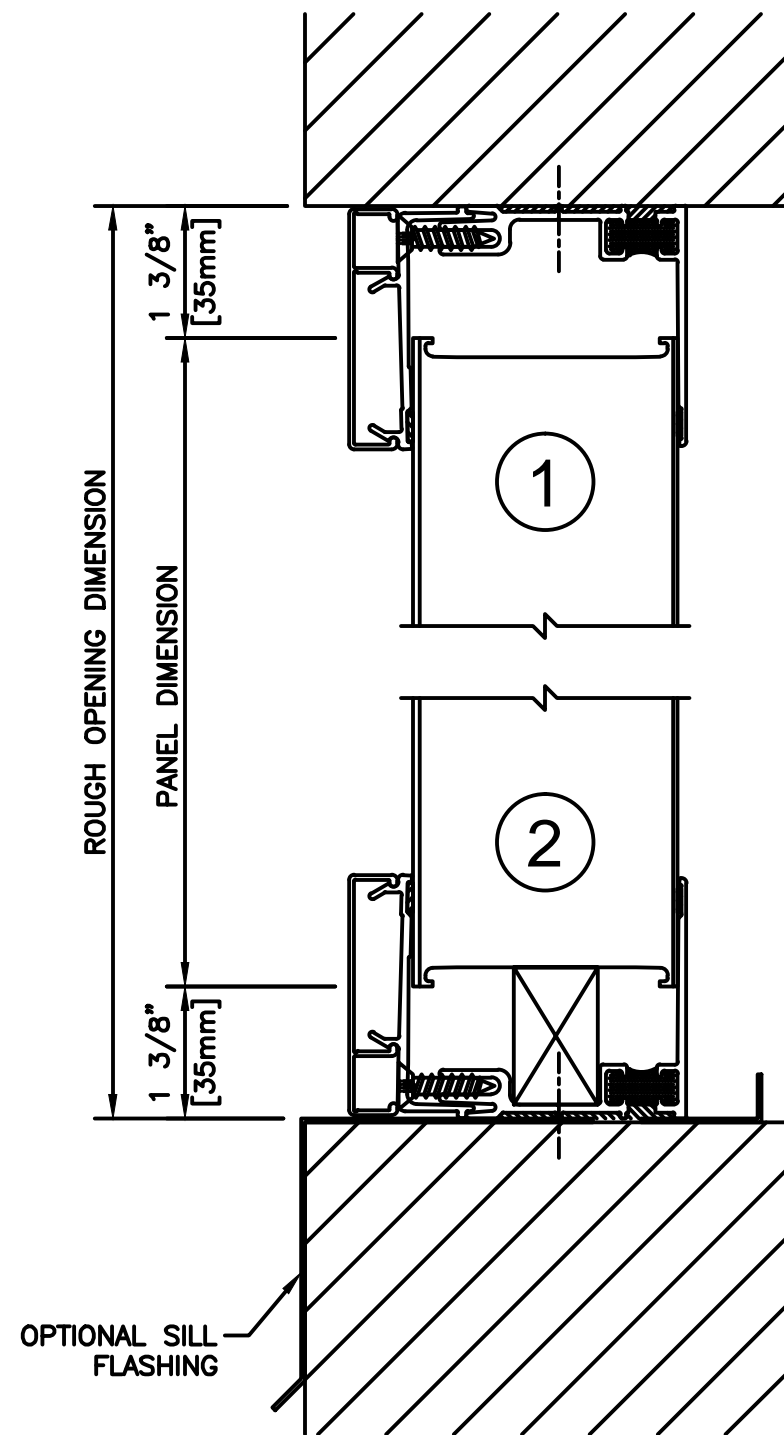

KALWALL[®]
high performance translucent building systems