





KALWALL 100 SUPPORTED ROOFS

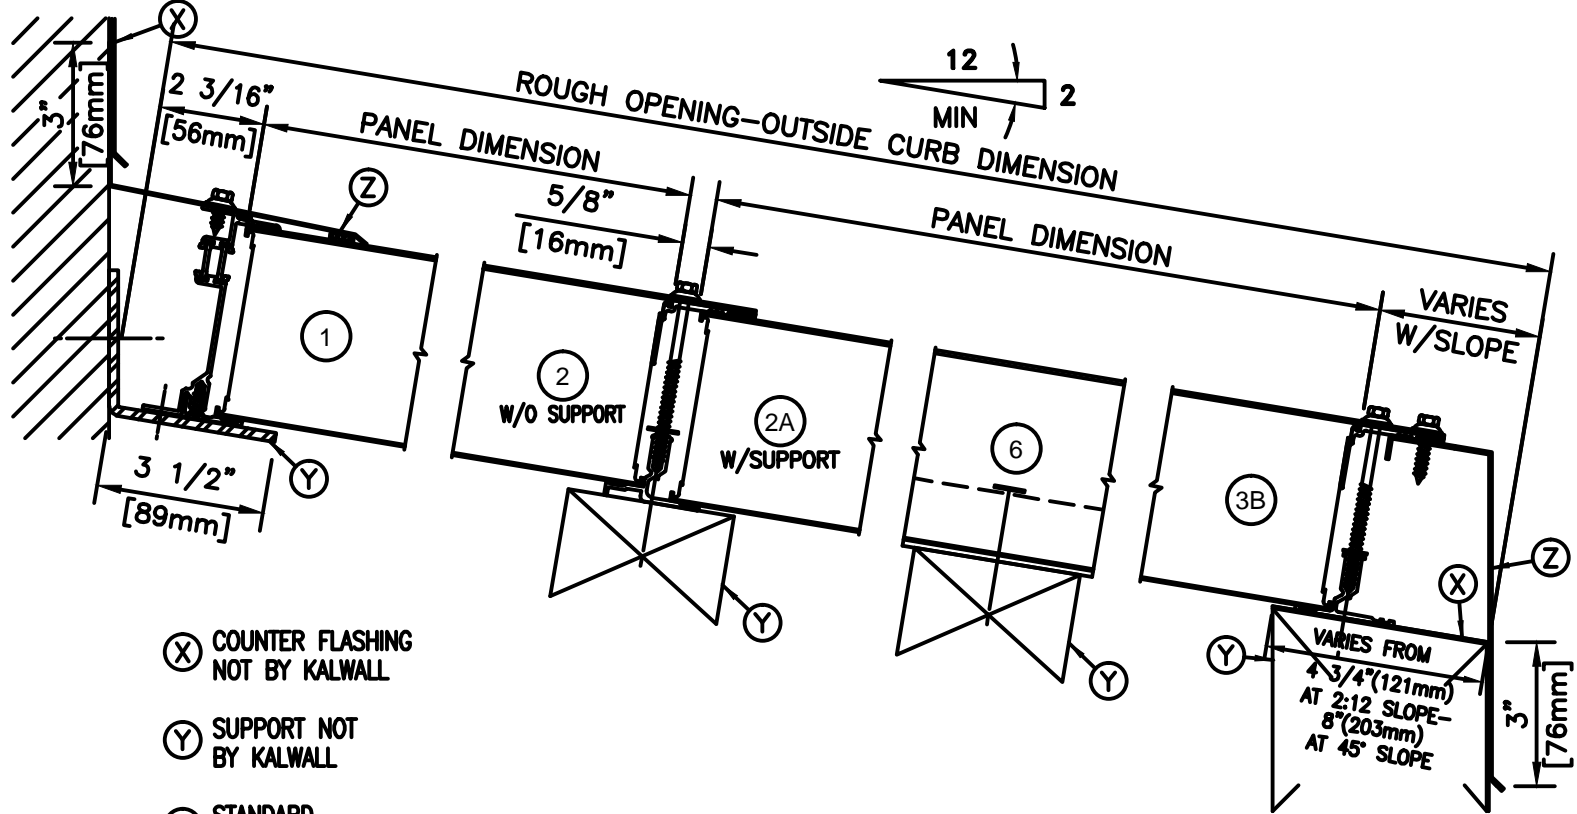

- (X) COUNTER FLASHING NOT BY KALWALL
- (Y) SUPPORT NOT BY KALWALL
- (Z) STANDARD FLASHING BY KALWALL

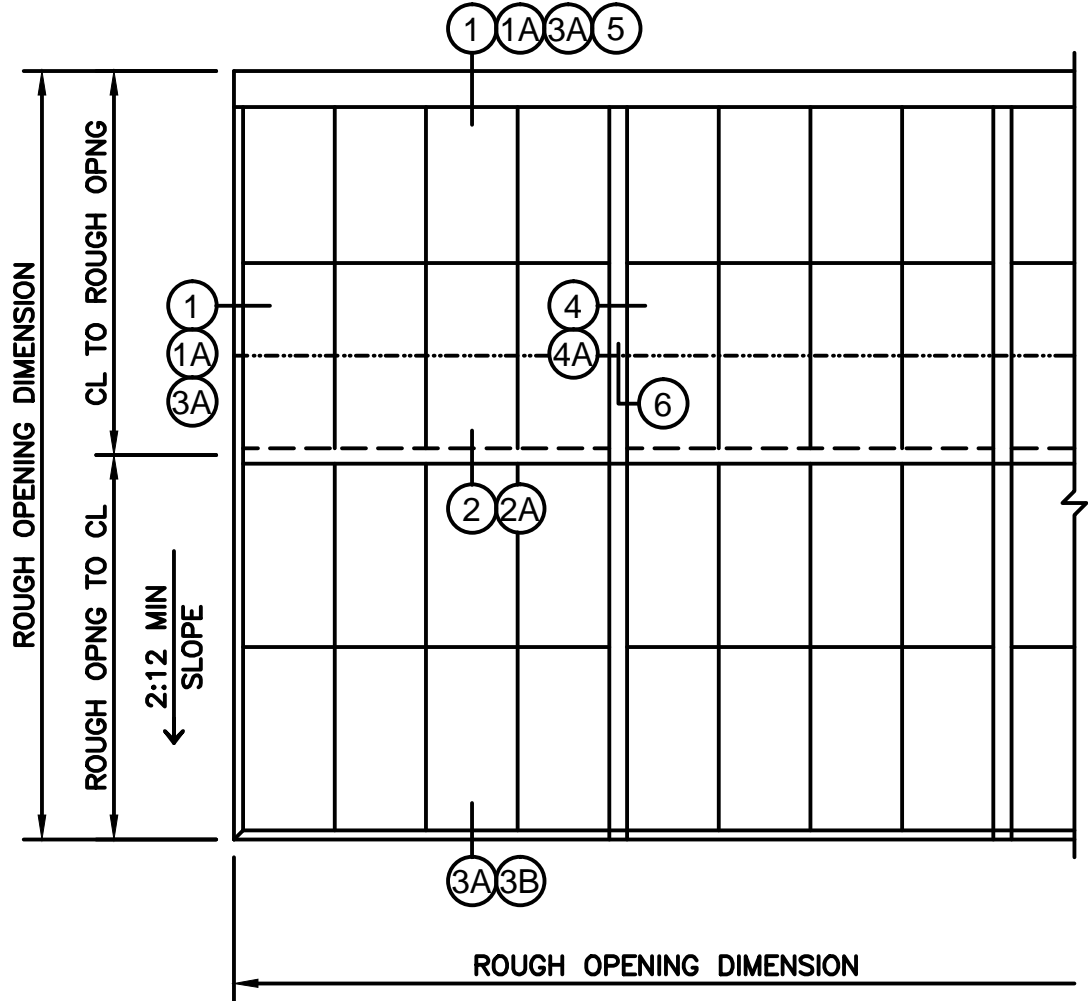

ROOF PLAN

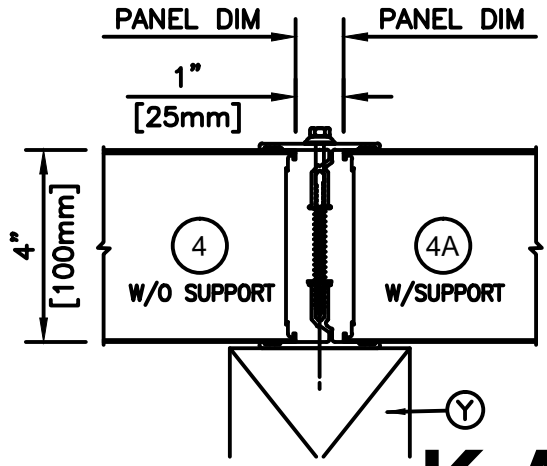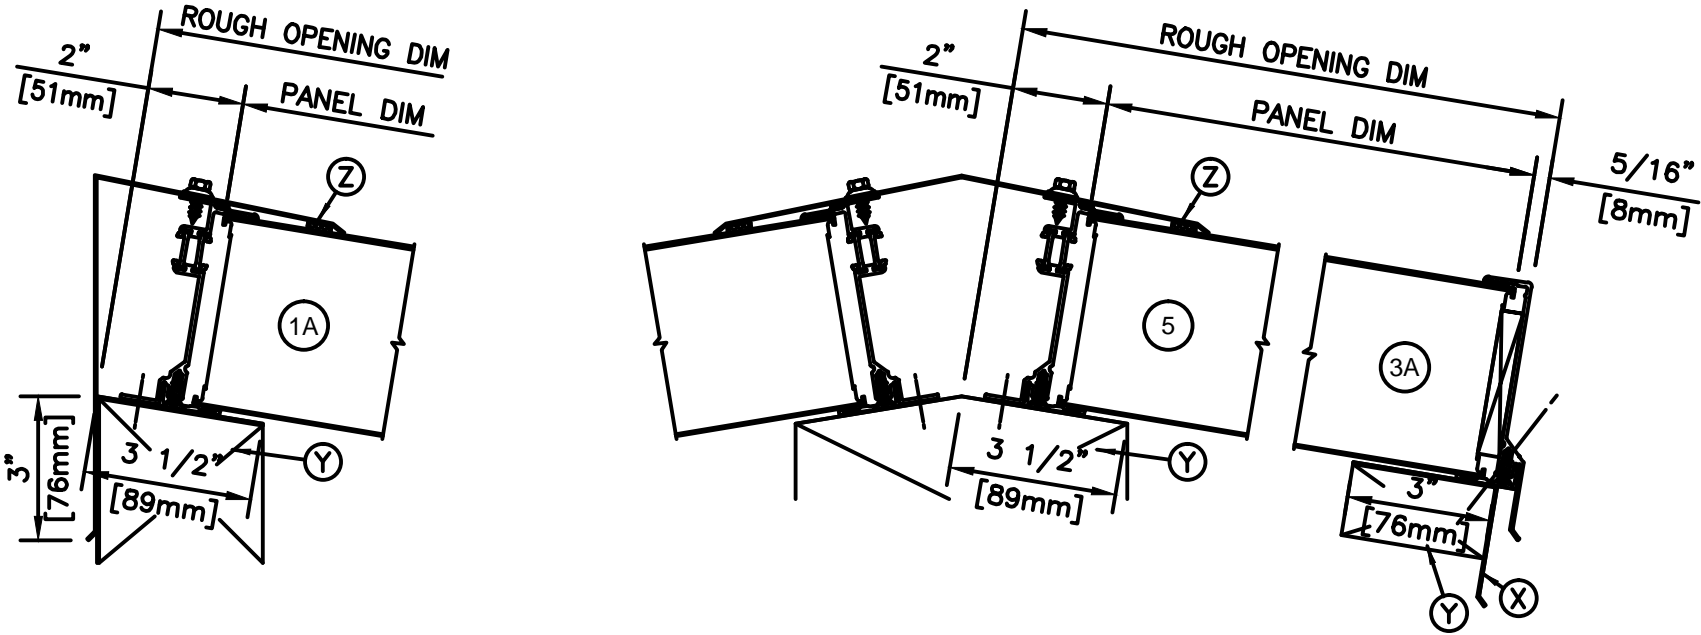

KALWALL®
 high performance translucent building systems